

# Barbados

Plan of Land bordered green and brown  
at Lot 5A4, Rowans St. George

containing	Land.....	718.0 Sq.m
	Road.....	187.9 Sq.m
	Right of Way.....	122.8 Sq.m
	<u>Total .....</u>	<u>1028.7 Sq.m</u>

surveyed for LEMUEL RAWLINS

Certified 8th August 2018

*James Browne*  
JAMES BROWNE  
LAND SURVEYOR

SCALE 1:500

Distances are in metres  
Bearings are referred to Grid North  
derived from DLS control T2699 and T2700


TCPO.No.0047.01.2015B

Val.No 61/12/02/002

File No. 2018-028

○ denotes iron put unless otherwise stated.

For Lands and Surveys Dept. only

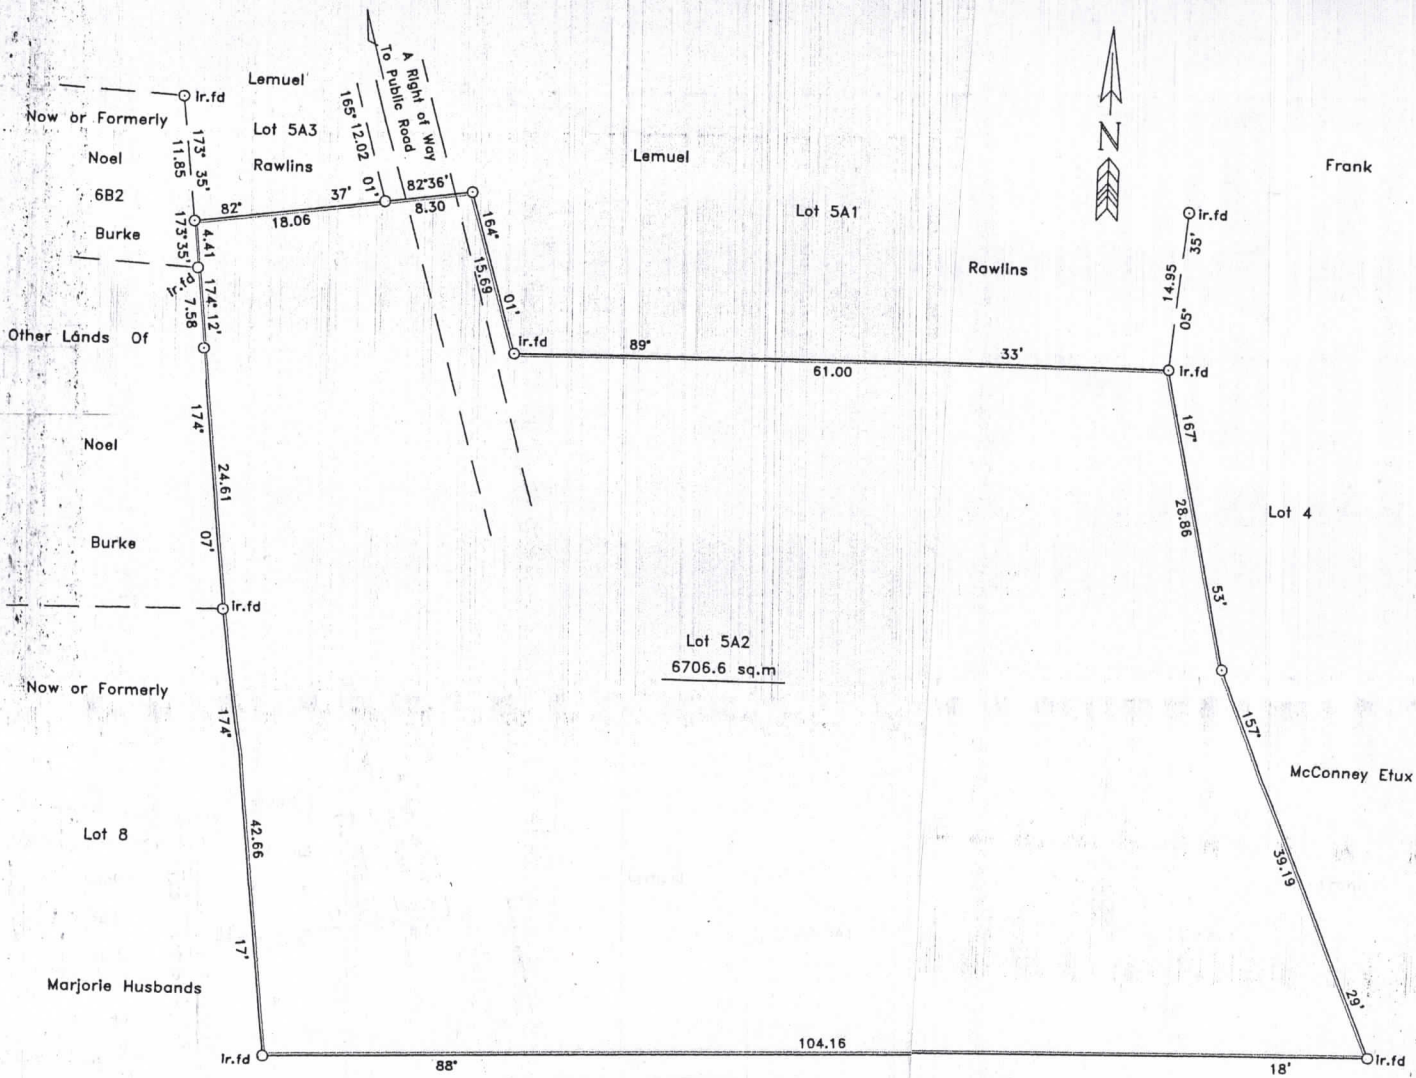

Dr. Hugh Roberts (Lot 5B)

# Barbados

Plan of Land bordered green  
 at Lot 5A2, Rowans St. George  
 containing Land.....6706.6 Sq.m  
Total .....6706.6 Sq.m  
 surveyed for LEMUEL RAWLINS  
 Certified 8th August 2018

*James Browne*  
 JAMES BROWNE  
 LAND SURVEYOR

SCALE 1:500  
 Distances are in metres  
 Bearings are referred to Grid North  
 derived from DLS control T2699 and T2700

TCPO.No.0047.01.2015B  
 Vol.No 61/12/02/002  
 File No. 2018-028  
 ○ denotes iron put unless otherwise stated.  
 For Lands and Surveys Dept. only